



LEFT ELEVATION  
SCALE: 3/16"=1'-0"

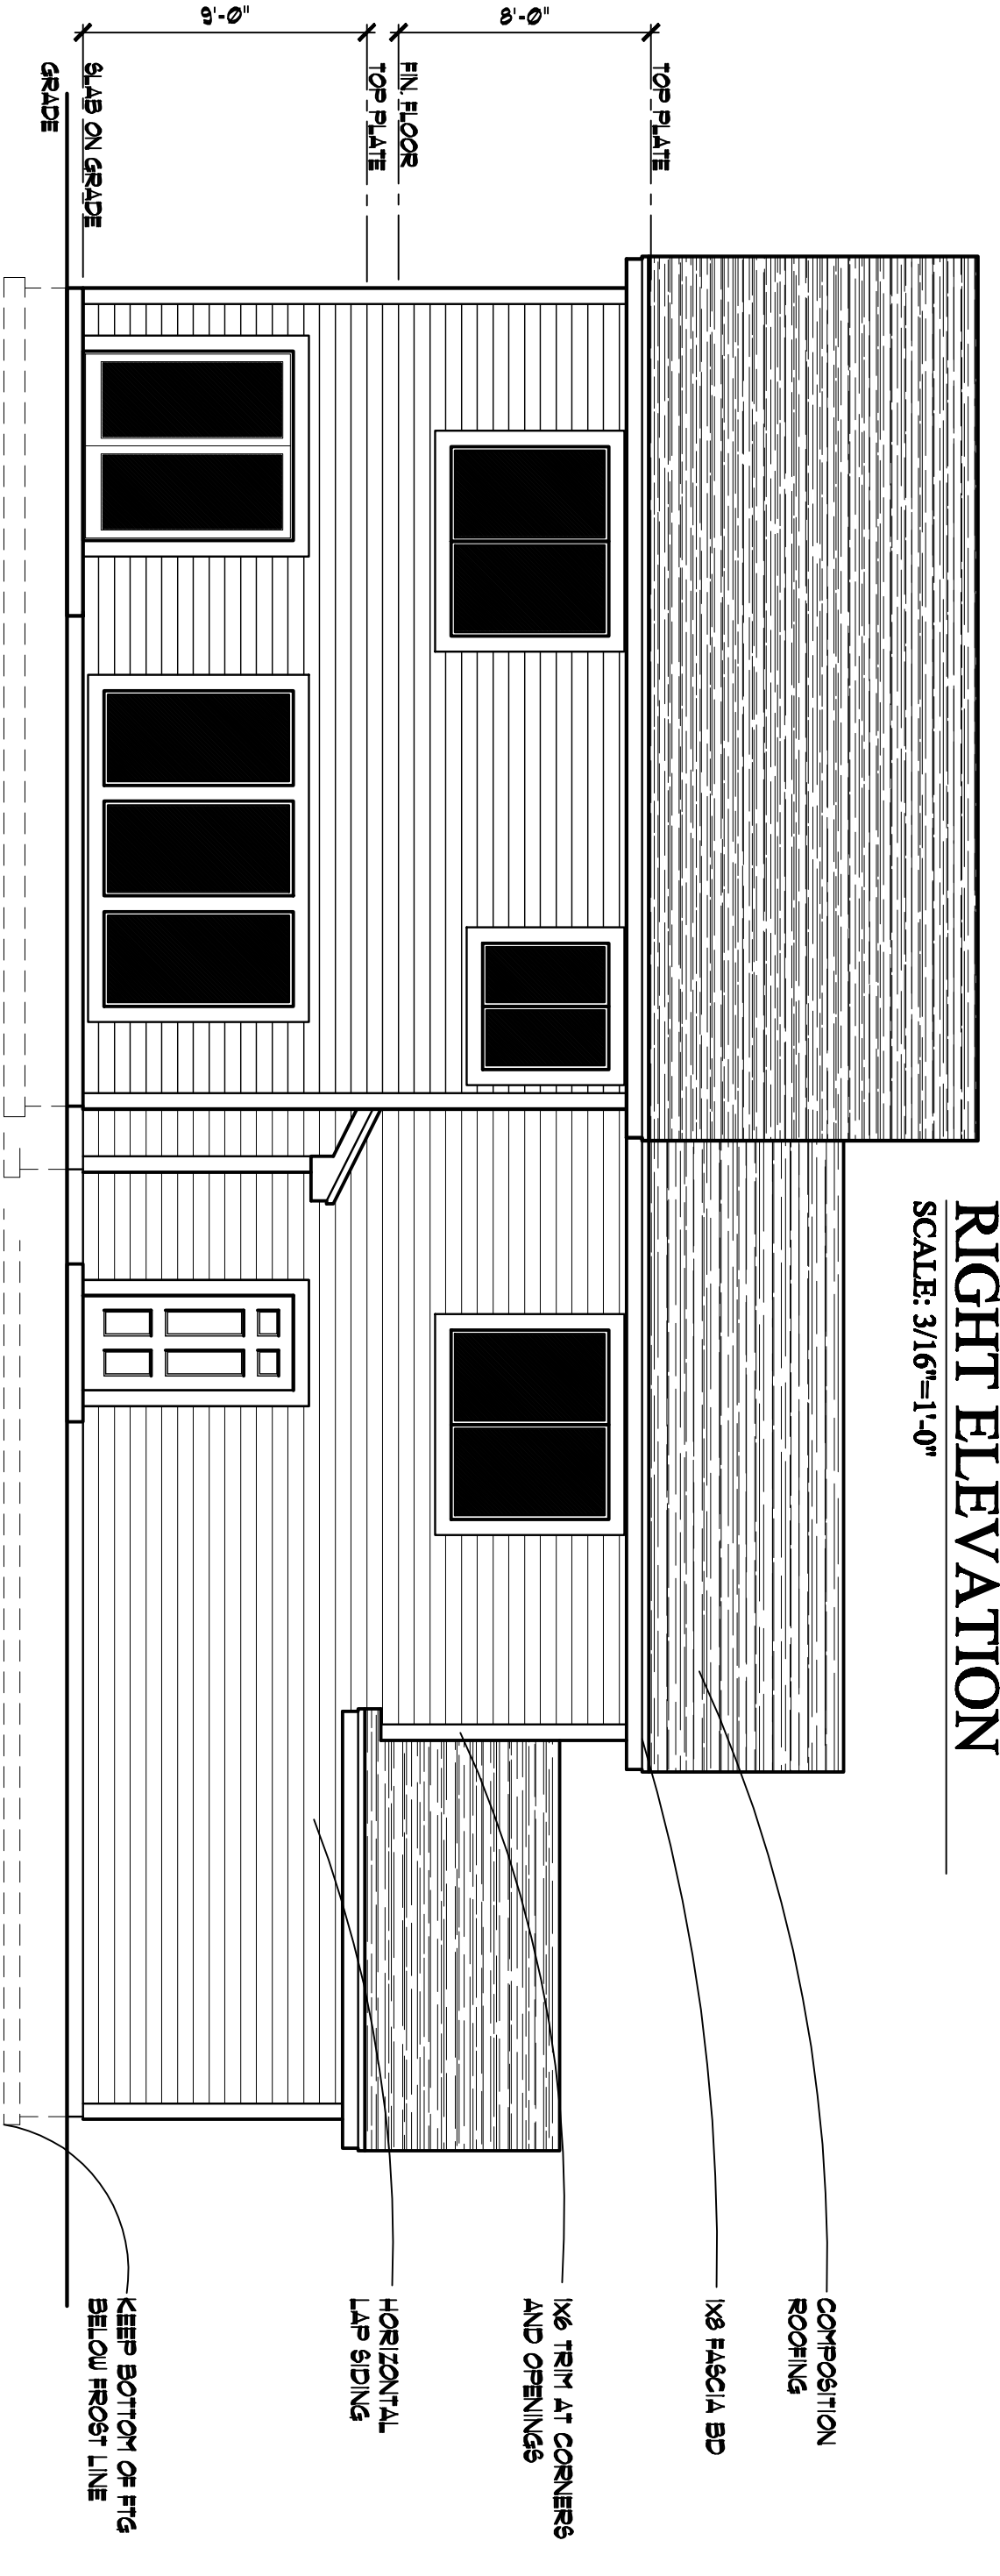

RIGHT ELEVATION  
SCALE: 3/16"=1'-0"

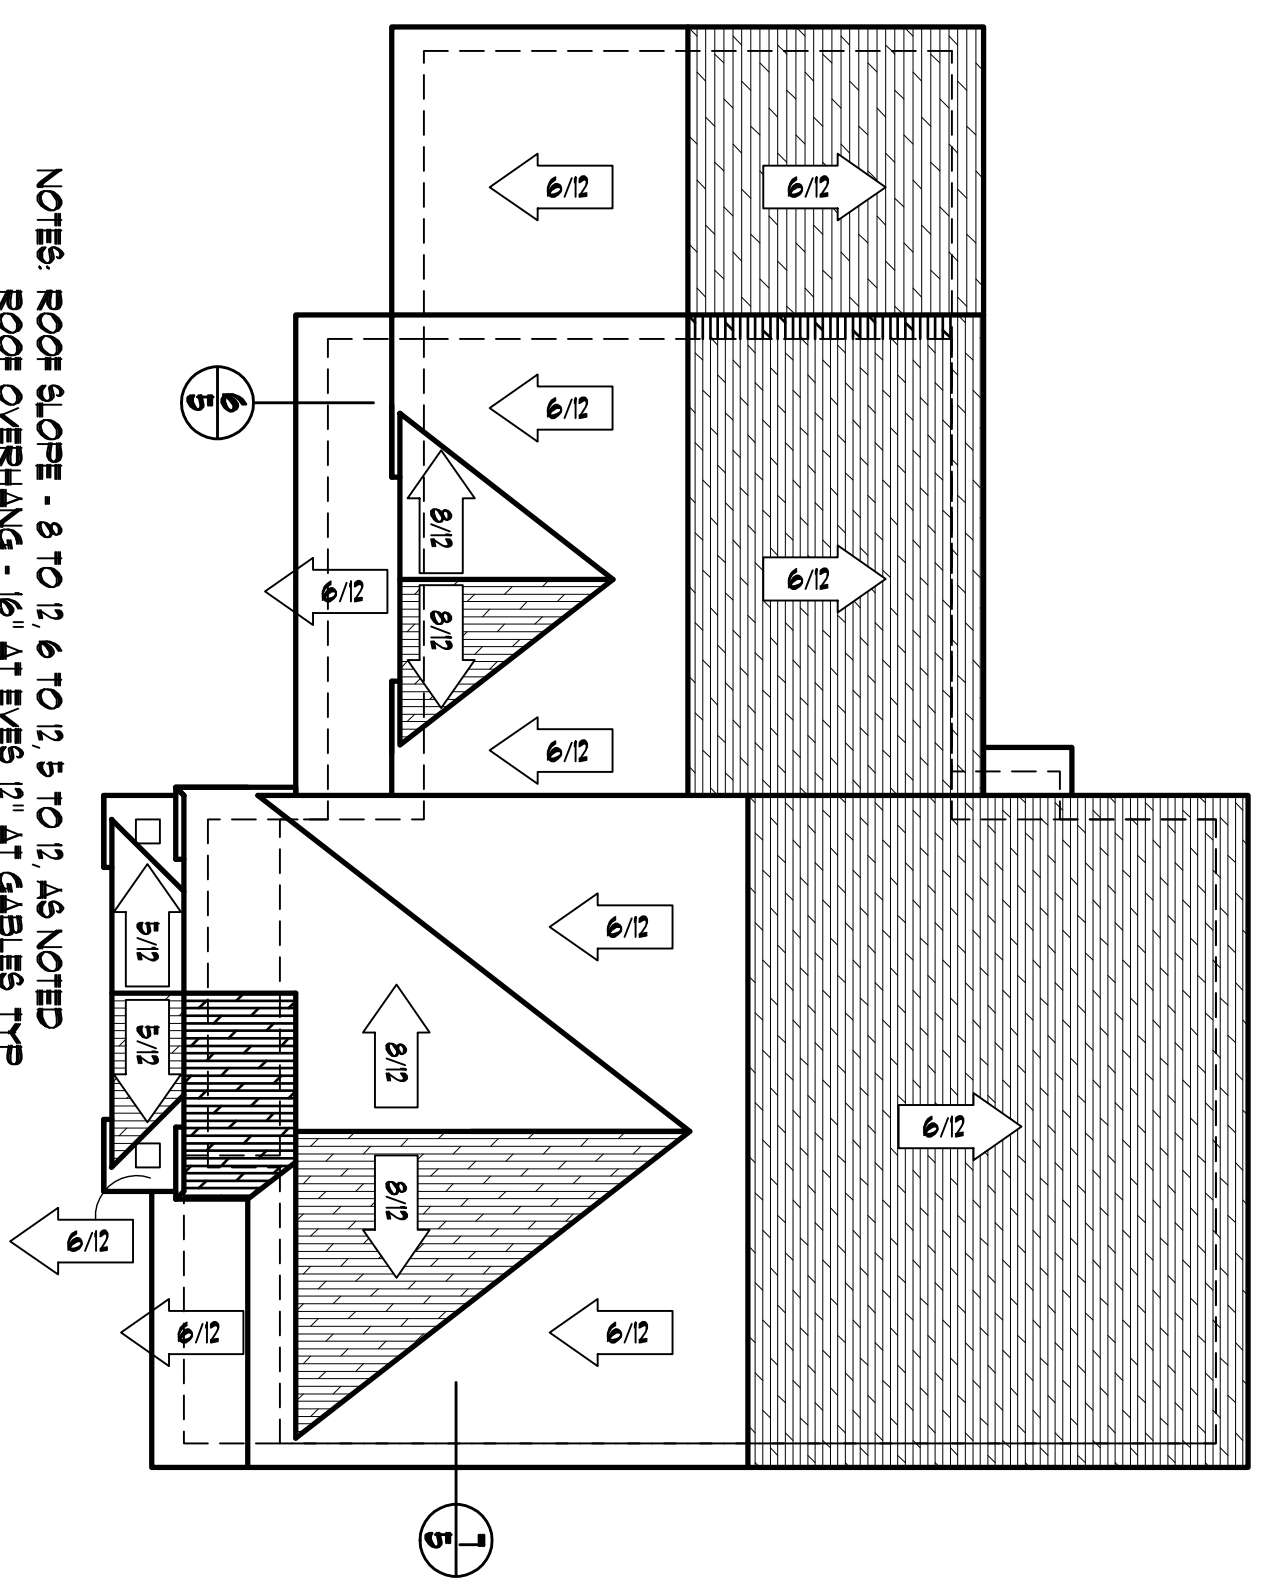


ROOF PLAN  
SCALE: 1/8"=1'-0"

NOTES:  
 ROOF SLOPE - 8 TO 12, 6 TO 12, 5 TO 12 AS NOTED  
 ROOF OVERHANG - 6" AT EAVES, 12" AT GABLES, TYP.  
 ROOF VENTILATION - AREA / 300 SQ. FT.

- INDEX OF DRAWINGS:**
1. EXTERIOR ELEVATIONS,
  2. MAIN FLOOR PLAN
  3. SECOND FLOOR PLAN
  4. FOUNDATION PLAN
  5. BUILDING SECTION, TYPICAL DETAILS,
  6. NOTES AND SPECIFICATIONS

REAR ELEVATION  
SCALE: 3/16"=1'-0"

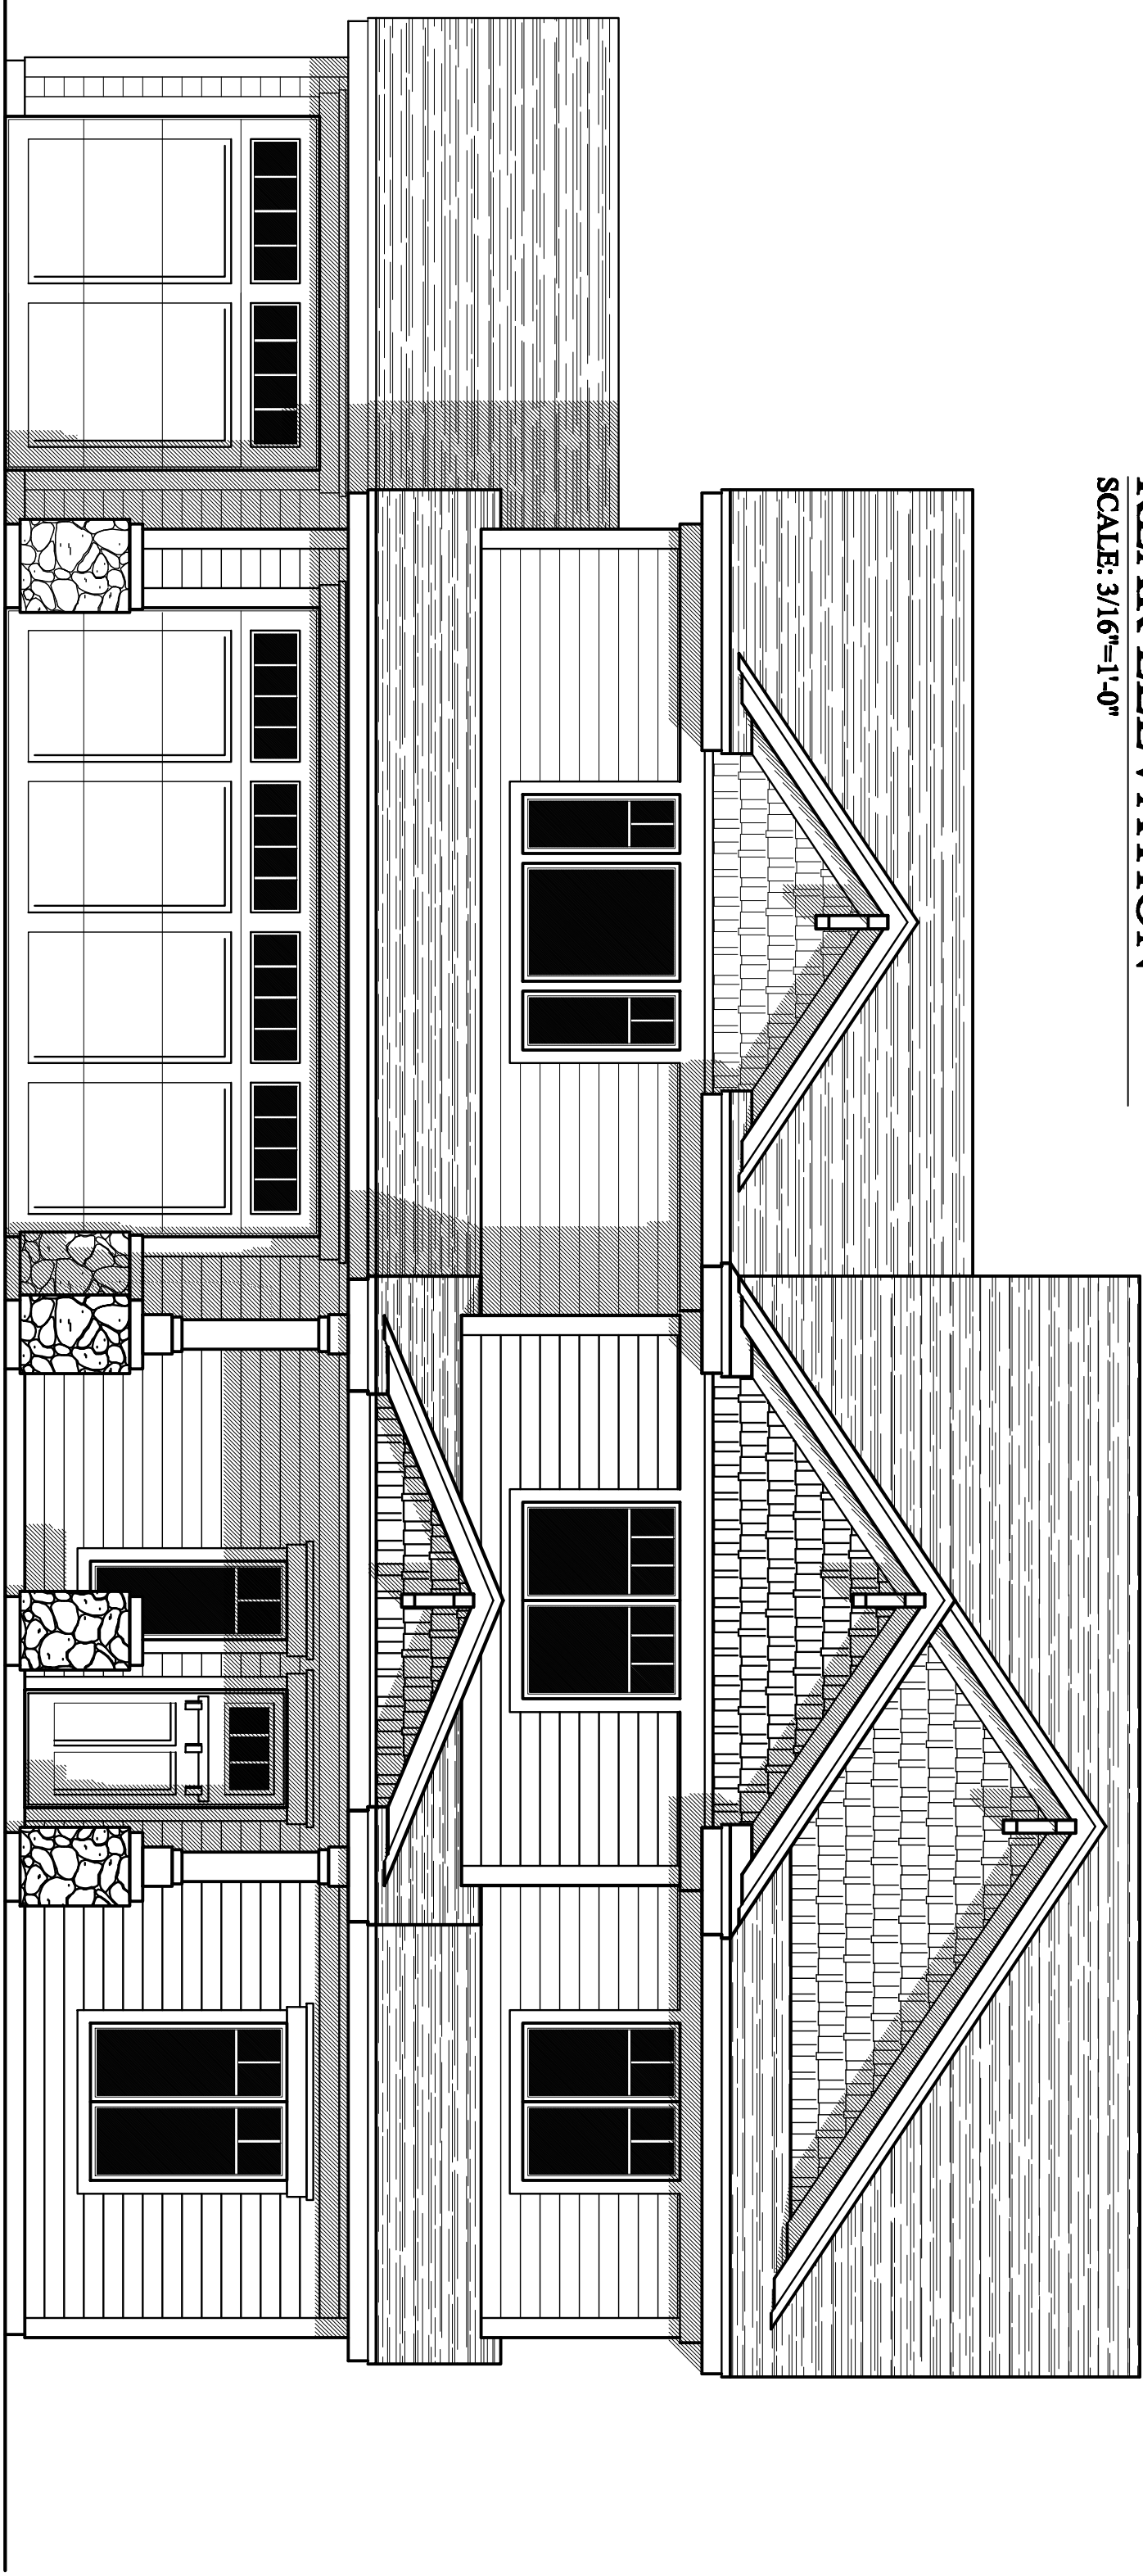

FRONT ELEVATION  
SCALE: 1/4"=1'-0"

|                                  |  |
|----------------------------------|--|
| <b>CONTENTS</b>                  |  |
| EXTERIOR ELEVATIONS<br>ROOF PLAN |  |
| 2055 SQ. FT. TWO-STORY           |  |

**GALLERY 12**  
**DESIGNS**  
 P.O. 7420 SPOKANE, WA 99207

EVERY EMPLOYEES  
 SHALL BE TO IN-  
 CHARGE OF THE  
 PROJECT OR OWNED BY  
 GALLERY 12 DESIGN.  
 ALL FINAL PERSONS,  
 ALL WORKS, MEASUREMENTS,  
 DRAWINGS & PLANS  
 SHALL BE REVIEWED BY  
 GALLERY 12 DESIGN.  
 SHALL CHECK &  
 VERIFY ALL  
 FROM TO  
 CONSTRUCTION.

|              |            |
|--------------|------------|
| DESIGNER BY: | AH         |
| DATE:        | 06/22/2015 |
| SCALE:       | AS NOTED   |
| JOB NO.:     | 2055-T     |
| SHEET:       | 1          |
| OF 6 SHEETS  |            |